


Hovedplankart Voster kirkegård

Koordinatliste:

PKT	X	Y
1	121407.53	-3343.12
2	121385.39	-3352.22
3	121388.25	-3359.16
4	121401.27	-3367.32
5	121410.98	-3363.33
6	121407.18	-3354.08
7	121417.29	-3358.10
8	121439.49	-3349.18
9	121432.83	-3333.03
10	121410.53	-3341.94
11	121410.39	-3350.06
13	121409.55	-3339.54
14	121431.93	-3330.79
15	121427.01	-3319.28
16	121404.75	-3328.04
17	121402.21	-3329.16
18	121406.66	-3340.78
19	121367.54	-3343.19
20	121371.15	-3352.73
21	121378.91	-3352.12
22	121480.06	-3315.23
23	121486.47	-3330.75
24	121466.42	-3338.78
25	121443.44	-3348.07
26	121464.90	-3339.43
27	121458.72	-3324.45
28	121437.19	-3333.13
29	121436.14	-3330.61
30	121453.20	-3323.73
31	121453.06	-3323.40
32	121436.09	-3330.78
33	121435.05	-3327.99
34	121452.02	-3320.91
35	121438.82	-3327.46
36	121454.82	-3318.81
37	121453.75	-3316.33
38	121433.75	-3324.98
39	121432.68	-3322.43
40	121431.71	-3319.91
41	121443.59	-3318.27
42	121442.63	-3315.74
43	121455.40	-3312.36
44	121454.60	-3310.52
45	121472.22	-3307.90
46	121473.81	-3306.57
47	121465.31	-3308.07
48	121466.10	-3309.91
49	121456.67	-3315.40
50	121476.83	-3307.64
51	121479.66	-3314.27
52	121459.50	-3322.02
53	121460.02	-3323.26

Gravmål:

- Felt A : 1,20 x 2,40
- Felt A2: 1,20 x 2,00
- Felt B : 1,30 x 2,70
- Felt B1: 1,40 x 2,70
- Felt B2: 1,45 x 2,70
- Felt B3: 1,45 x 2,70
- Felt C : 1,50 x 2,50
- Felt D : 1,50 x 2,50

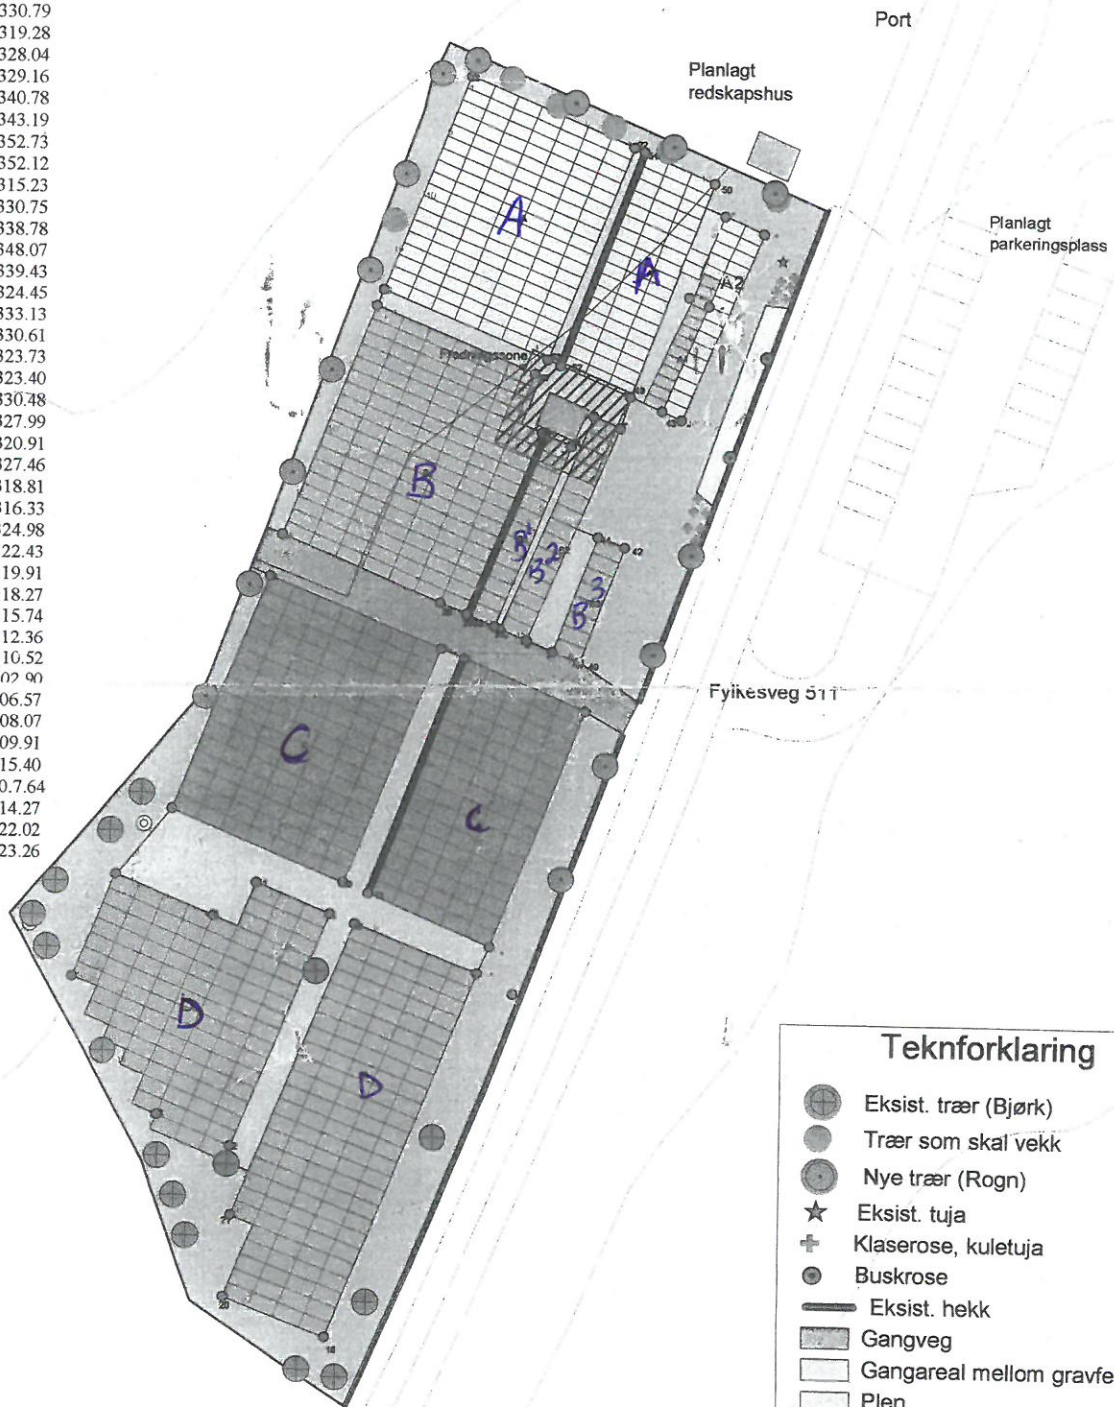

Teknforklaring

- Eksist. trær (Bjørk)
- Trær som skal vekk
- Nye trær (Rogn)
- Eksist. tuja
- Klaserose, kuletuja
- Buskrose
- Eksist. hekk
- Gangveg
- Gangareal mellom gravfelt
- Plen
- Felt for eldre gravminner
- Gravfelt**
- Felt A,A2
- Felt A1
- Felt B-B3
- Felt C
- Felt D

Kartmålestokk 1:500

